


CITY of PLANO THOROUGHFARE PLAN

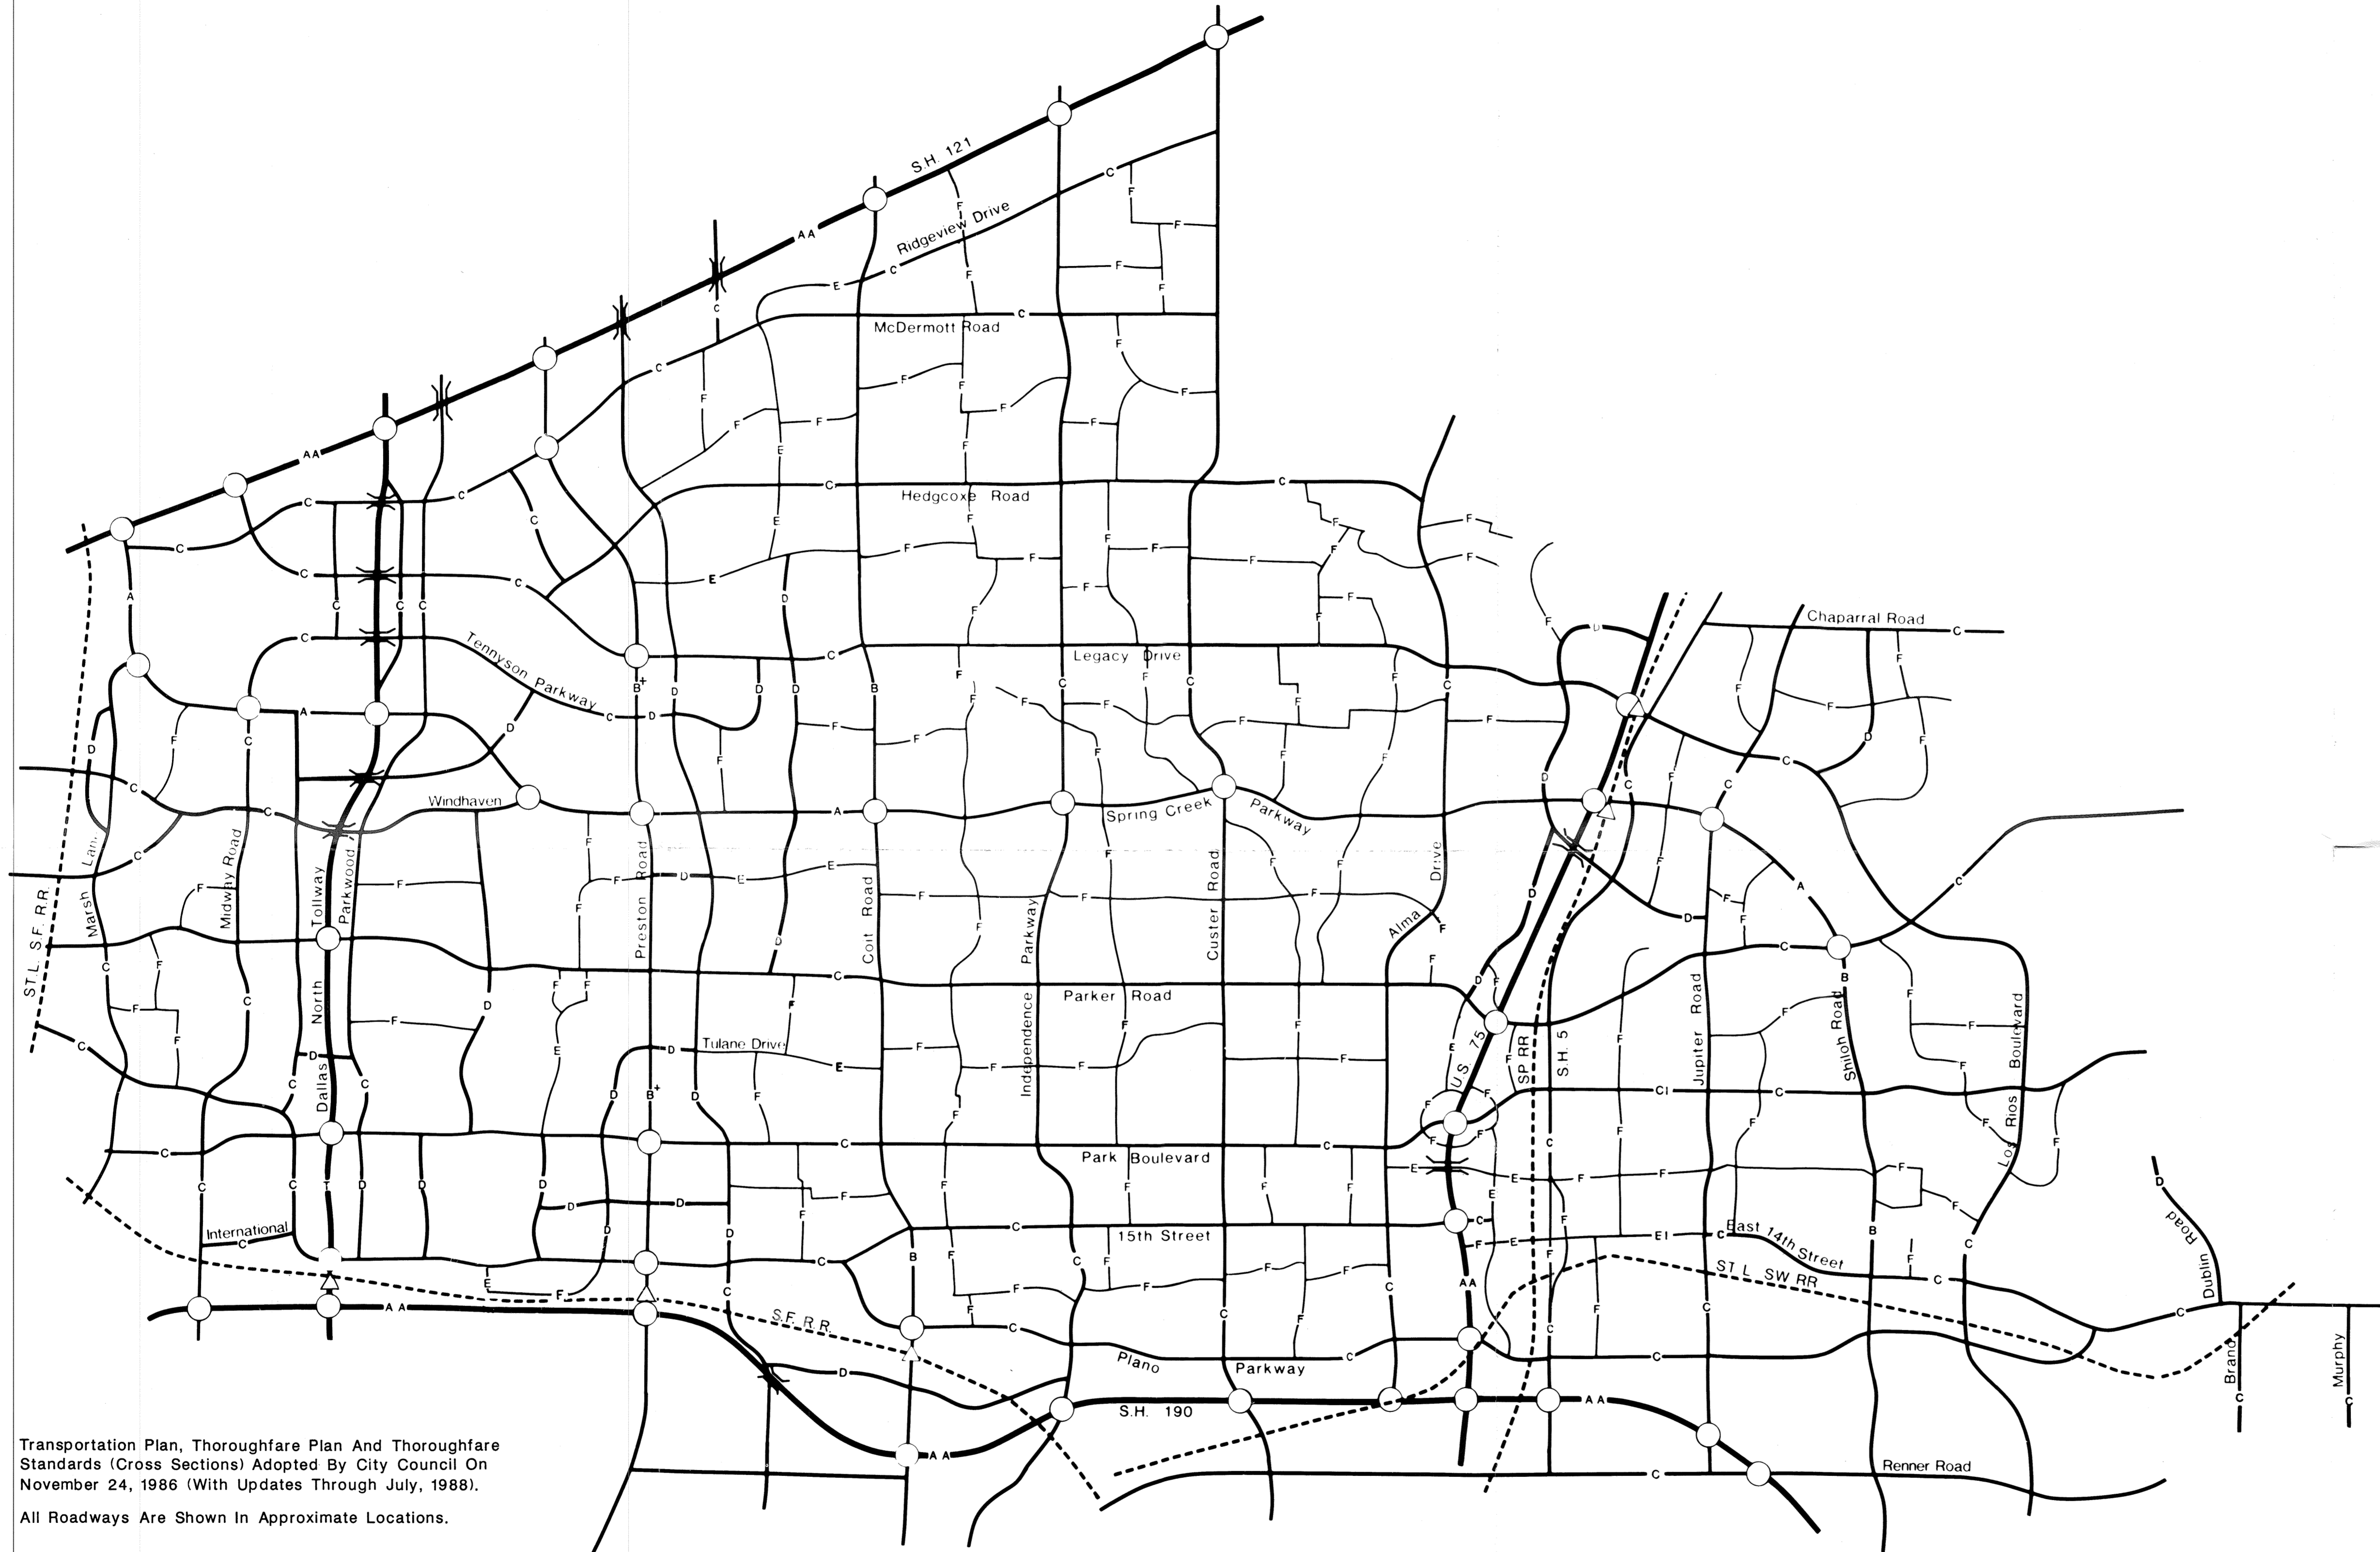

LEGEND

- T AA A Expressway
- B+ B C Major Or Secondary Divided Thoroughfare
- C1 D Thoroughfare
- E E1 F Secondary Undivided Thoroughfare
- Interchange Grade Separation
- △ Rail/Street Grade Separation
- ||| Grade Separation, No Interchange

SCALE 0 1000 2000 4000 10000 FEET


SCALE 0 1/4 1/2 1 2 MILES NORTH

Transportation Plan, Thoroughfare Plan And Thoroughfare Standards (Cross Sections) Adopted By City Council On November 24, 1986 (With Updates Through July, 1988).


All Roadways Are Shown In Approximate Locations.




CITY of PLANO THOROUGHFARE STANDARDS

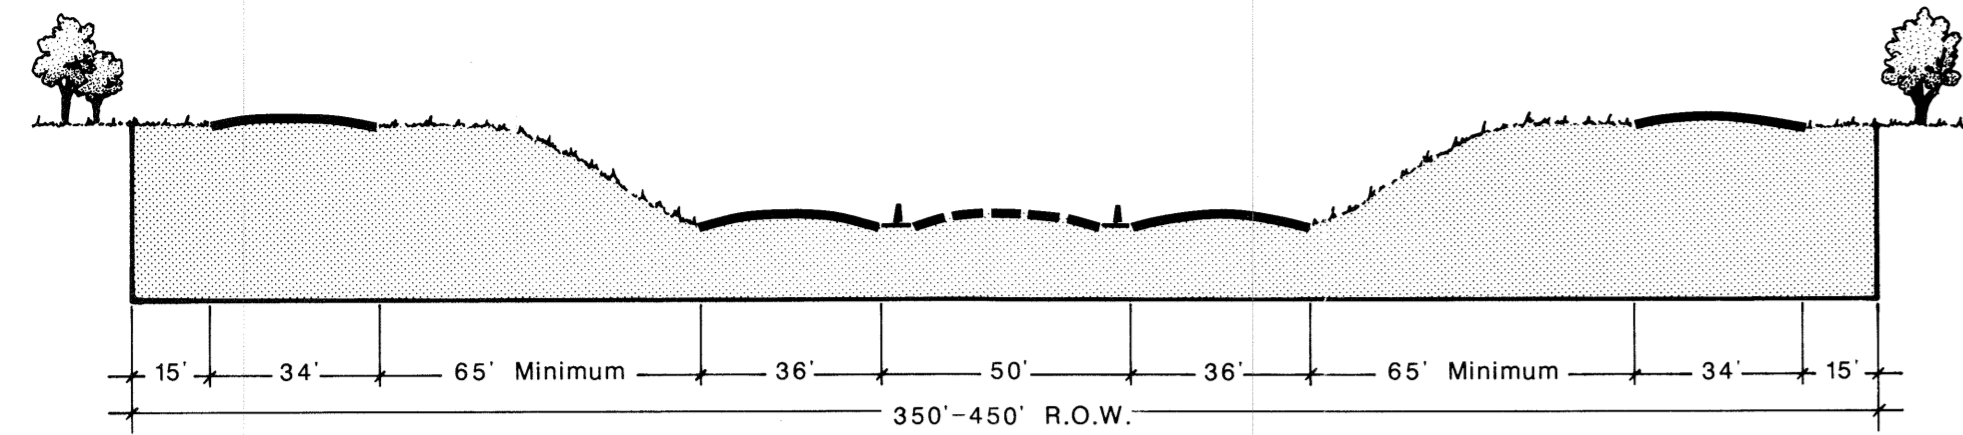


Type T
(E6DF)
Tollway - Regional

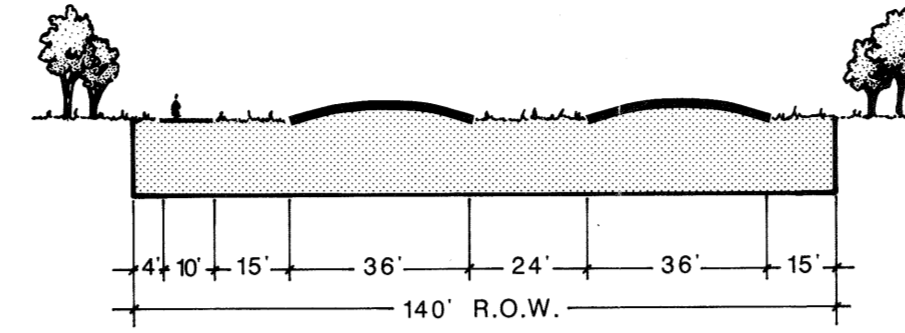


Type B
(M6DAI)
Arterial - Regional
With Bike Path

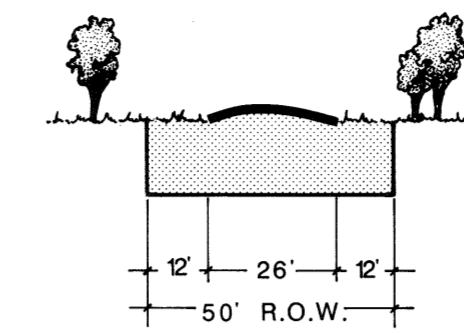


Type G
(R2U)
Residential/Local

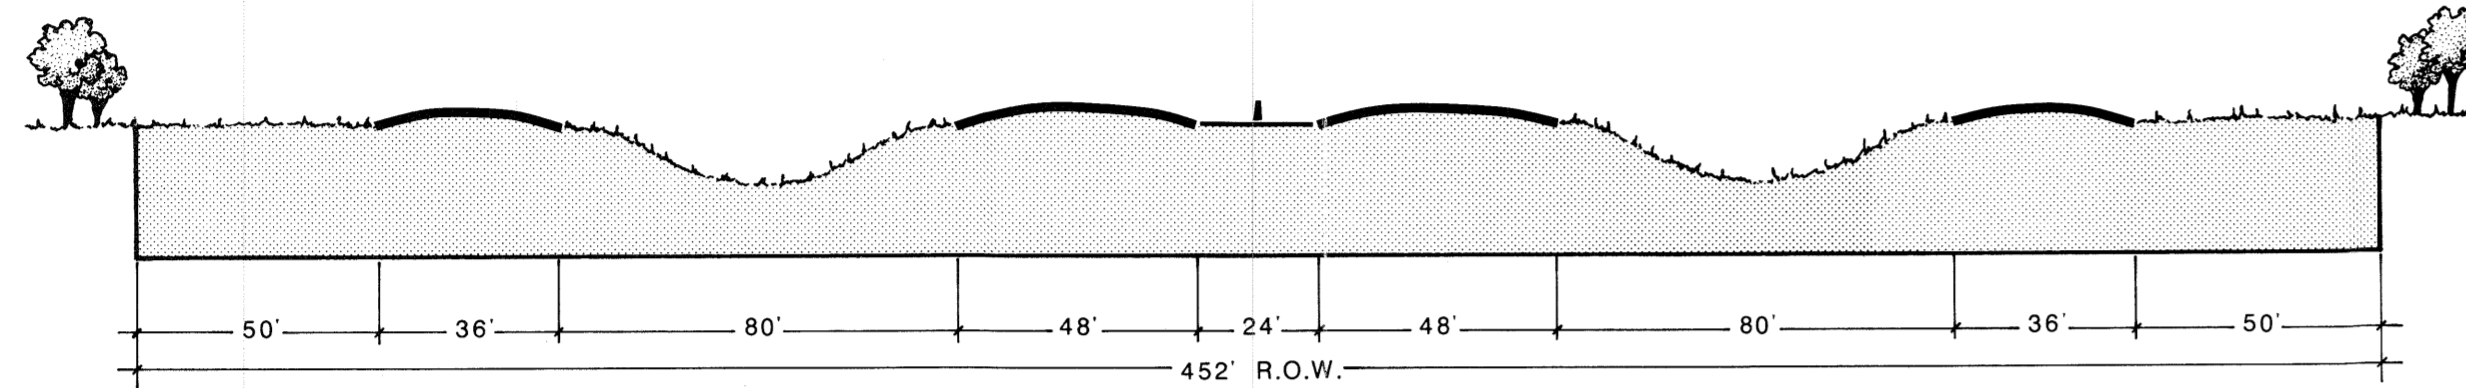


Type AA
(E8DF)
Freeway - Regional

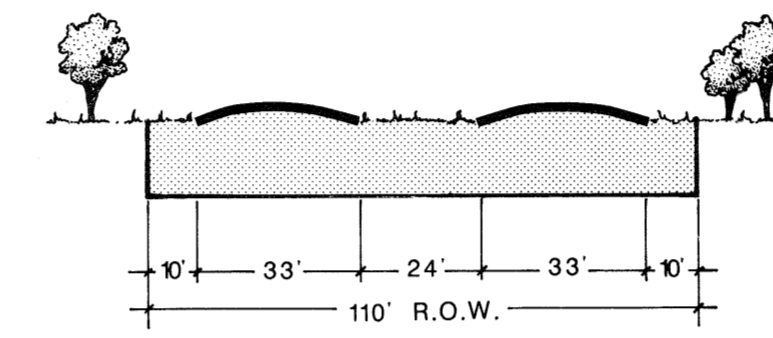


Type C
(M6D)
Major Thoroughfare

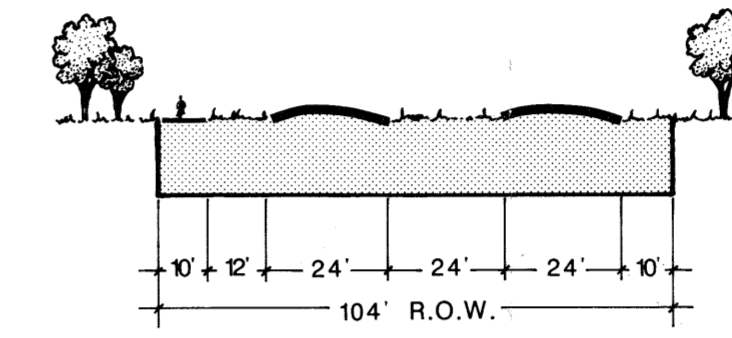


Type D
(S4DI)
Secondary Thoroughfare
With Bike Path

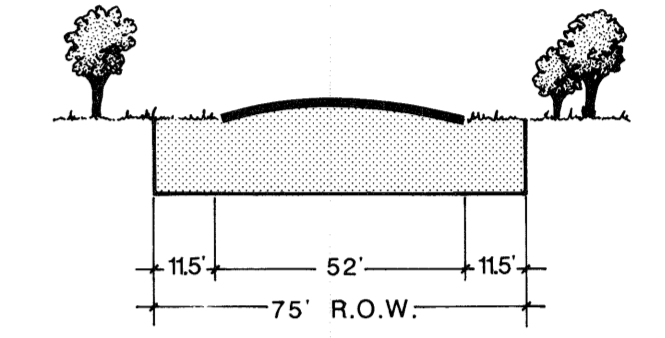


Type E
(S4UIII)
Secondary Thoroughfare
With Bike Route

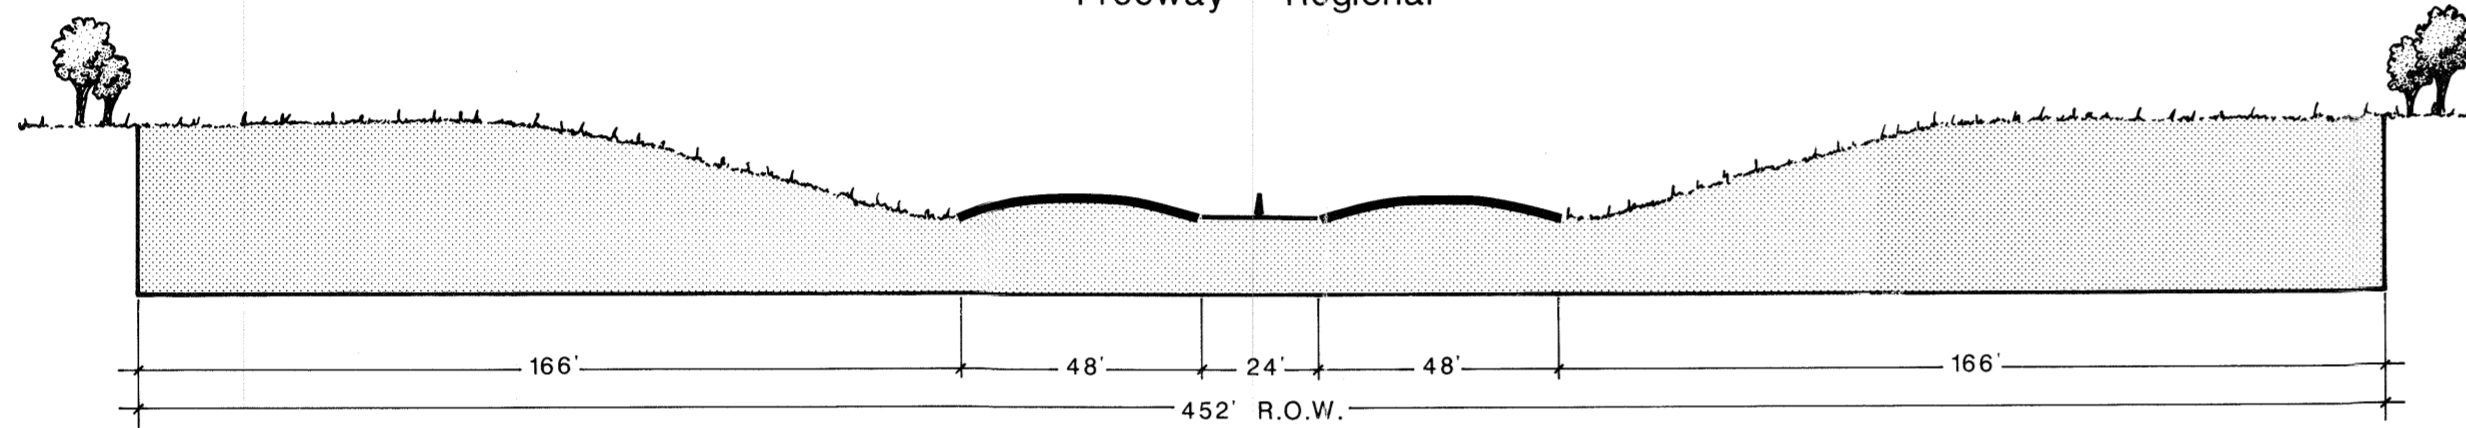


Type AA
(E8DA)
Freeway - Regional

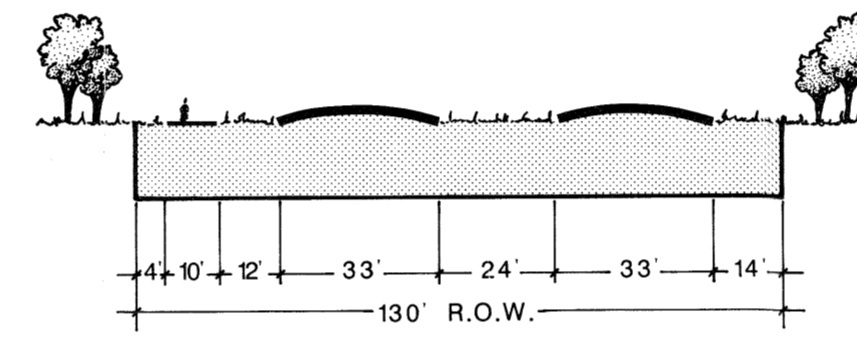


Type C
(M6DI)
Major Thoroughfare
With Bike Path

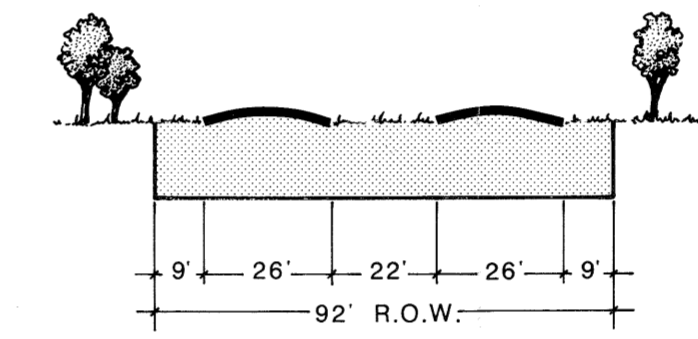


Type D
(S4DIII)
Secondary Thoroughfare
With Bike Route

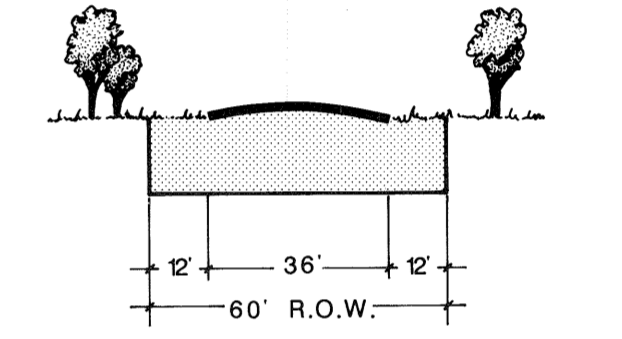


Type F
(S2U)
Collector

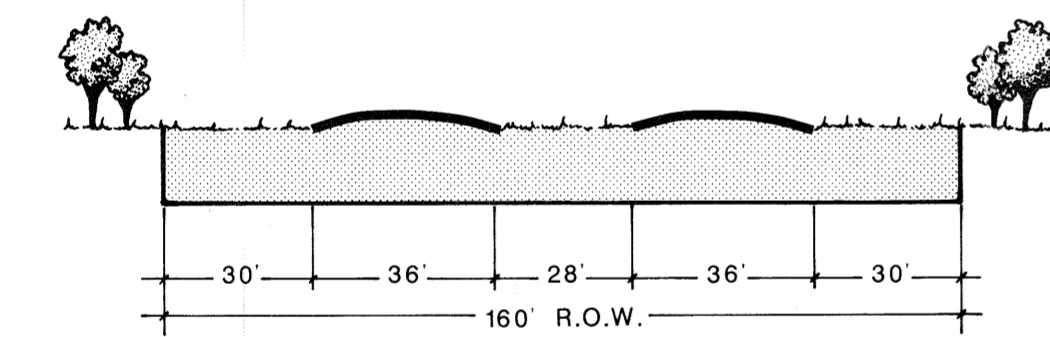


Type A
(E6DA)
Arterial - Regional
Limited Access

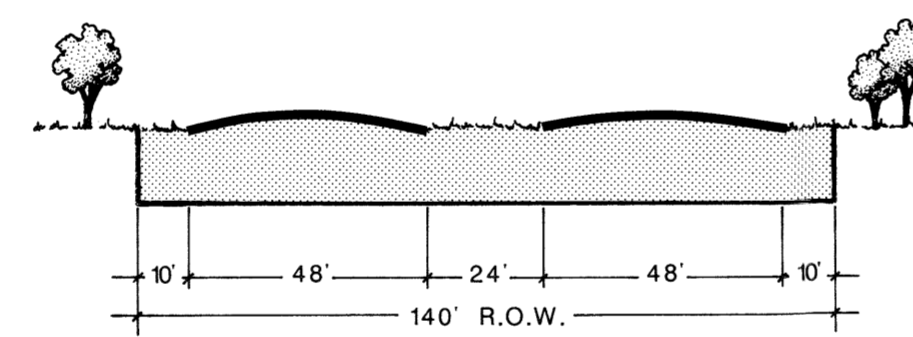


Type B+
(M8DA)
Arterial - Regional
With 12' Access Lanes

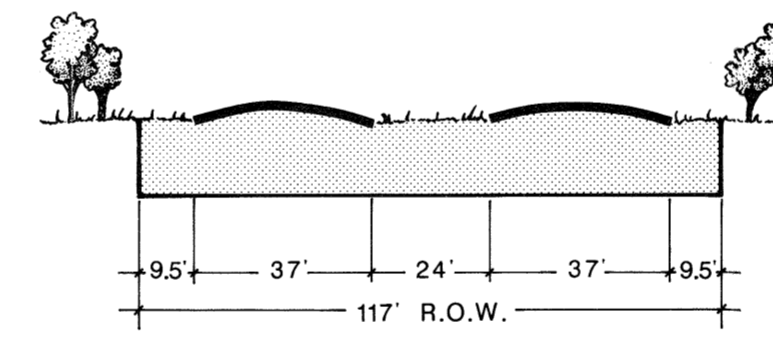


Type C
(M6DIII)
Major Thoroughfare
With Bike Route

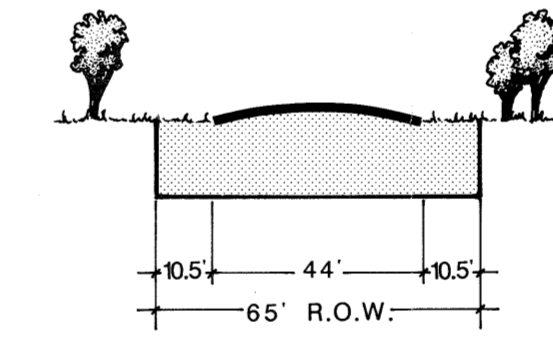


Type E
(S4U)
Secondary Thoroughfare

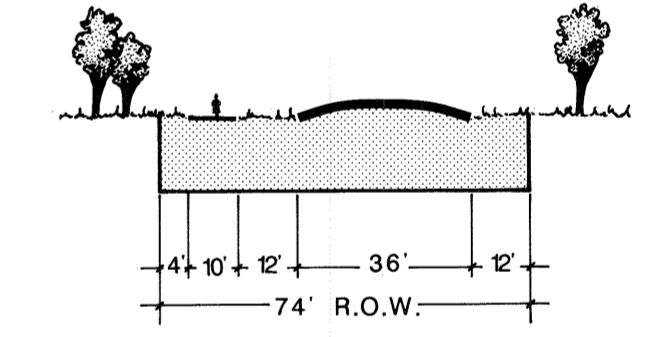


Type F
(S2UI)
Collector
With Bike Path

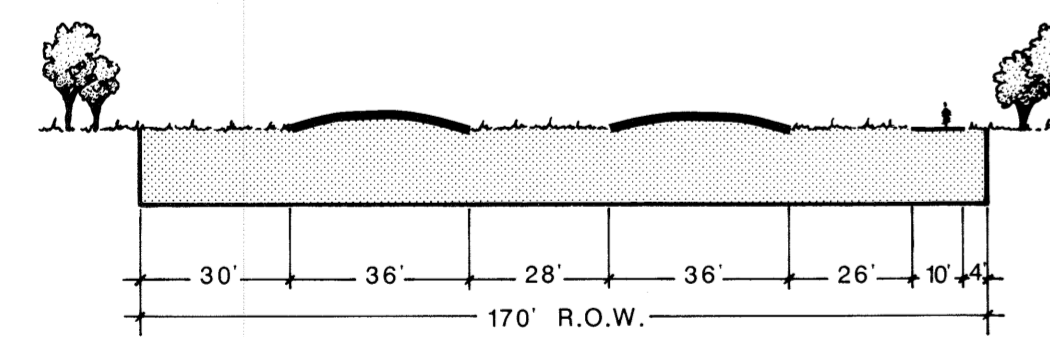


Type A
(E6DAI)
Arterial - Regional
Limited Access
With Bike Path

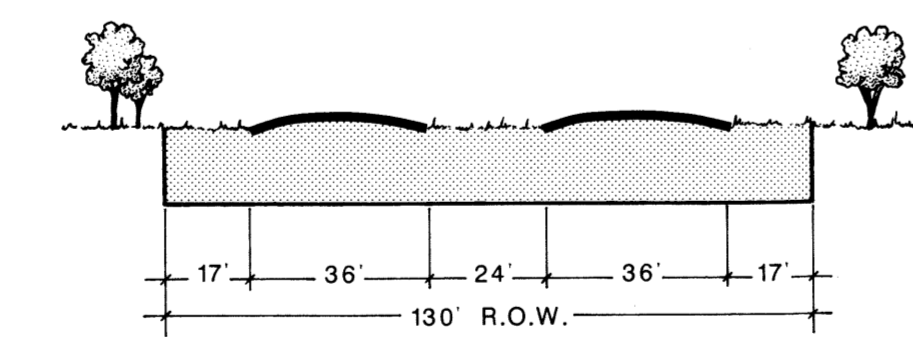


Type B
(M6DA)
Arterial - Regional

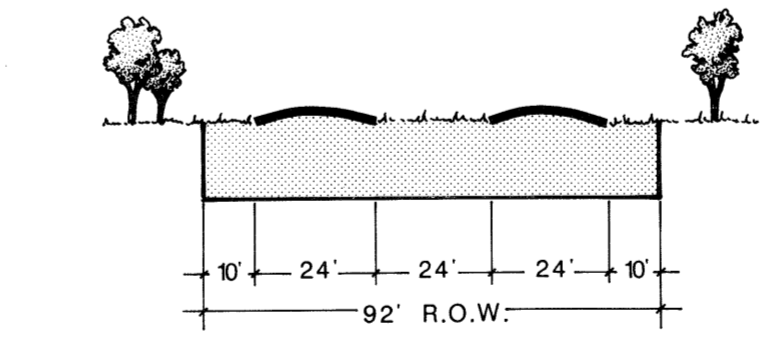

Type D
(S4D)
Secondary Thoroughfare

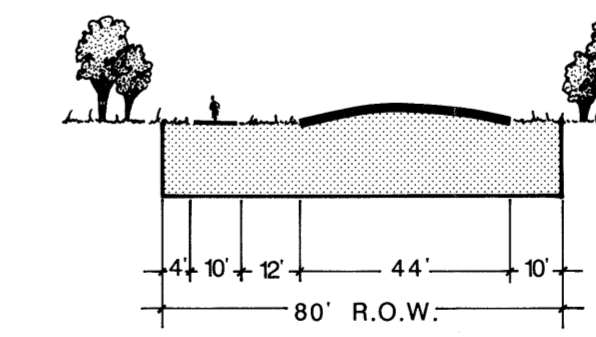

Type E
(S4UI)
Secondary Thoroughfare
With Bike Path

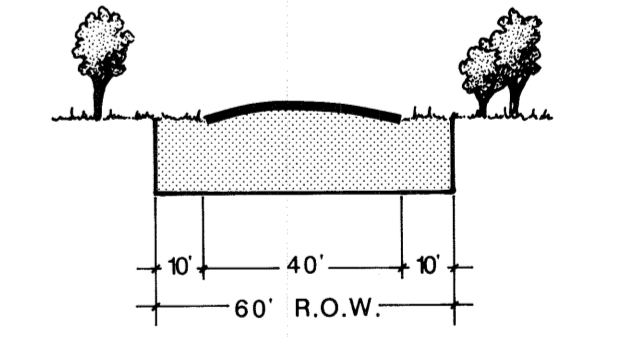

Type F
(S2UIII)
Collector
With Bike Route

